

UK R.ST. INNEN +4.97
 UK R.ST. DÄMMUNG +4.64
 OK F.F.R. +3.68
 OK R.BR. BACKSTEIN +3.62⁵
 METALL-FENSTERB.


UK R.ST. INNEN +4.97
 UK R.ST. DÄMMUNG +4.64
 OK F.F.R. +3.68
 OK R.BR. BACKSTEIN +3.62⁵
 METALL-FENSTERB.

UK R.ST. INNEN +4.97
 UK R.ST. DÄMMUNG +4.64
 OK F.F.R. +3.68
 OK R.BR. BACKSTEIN +3.62⁵
 METALL-FENSTERB.

UK R.ST. INNEN +4.97
 UK R.ST. DÄMMUNG +4.64
 OK F.F.R. +3.68
 OK R.BR. BACKSTEIN +3.62⁵
 METALL-FENSTERB.

UK R.ST. DÄMMUNG +4.64
 OK F.F.R. +3.43
 OK R.BR. BACKSTEIN +3.37⁵
 METALL-FENSTERB.

UK R.ST. DÄMMUNG +4.64
 OK F.F.R. +3.43
 OK R.BR. BACKSTEIN +3.37⁵
 METALL-FENSTERB.

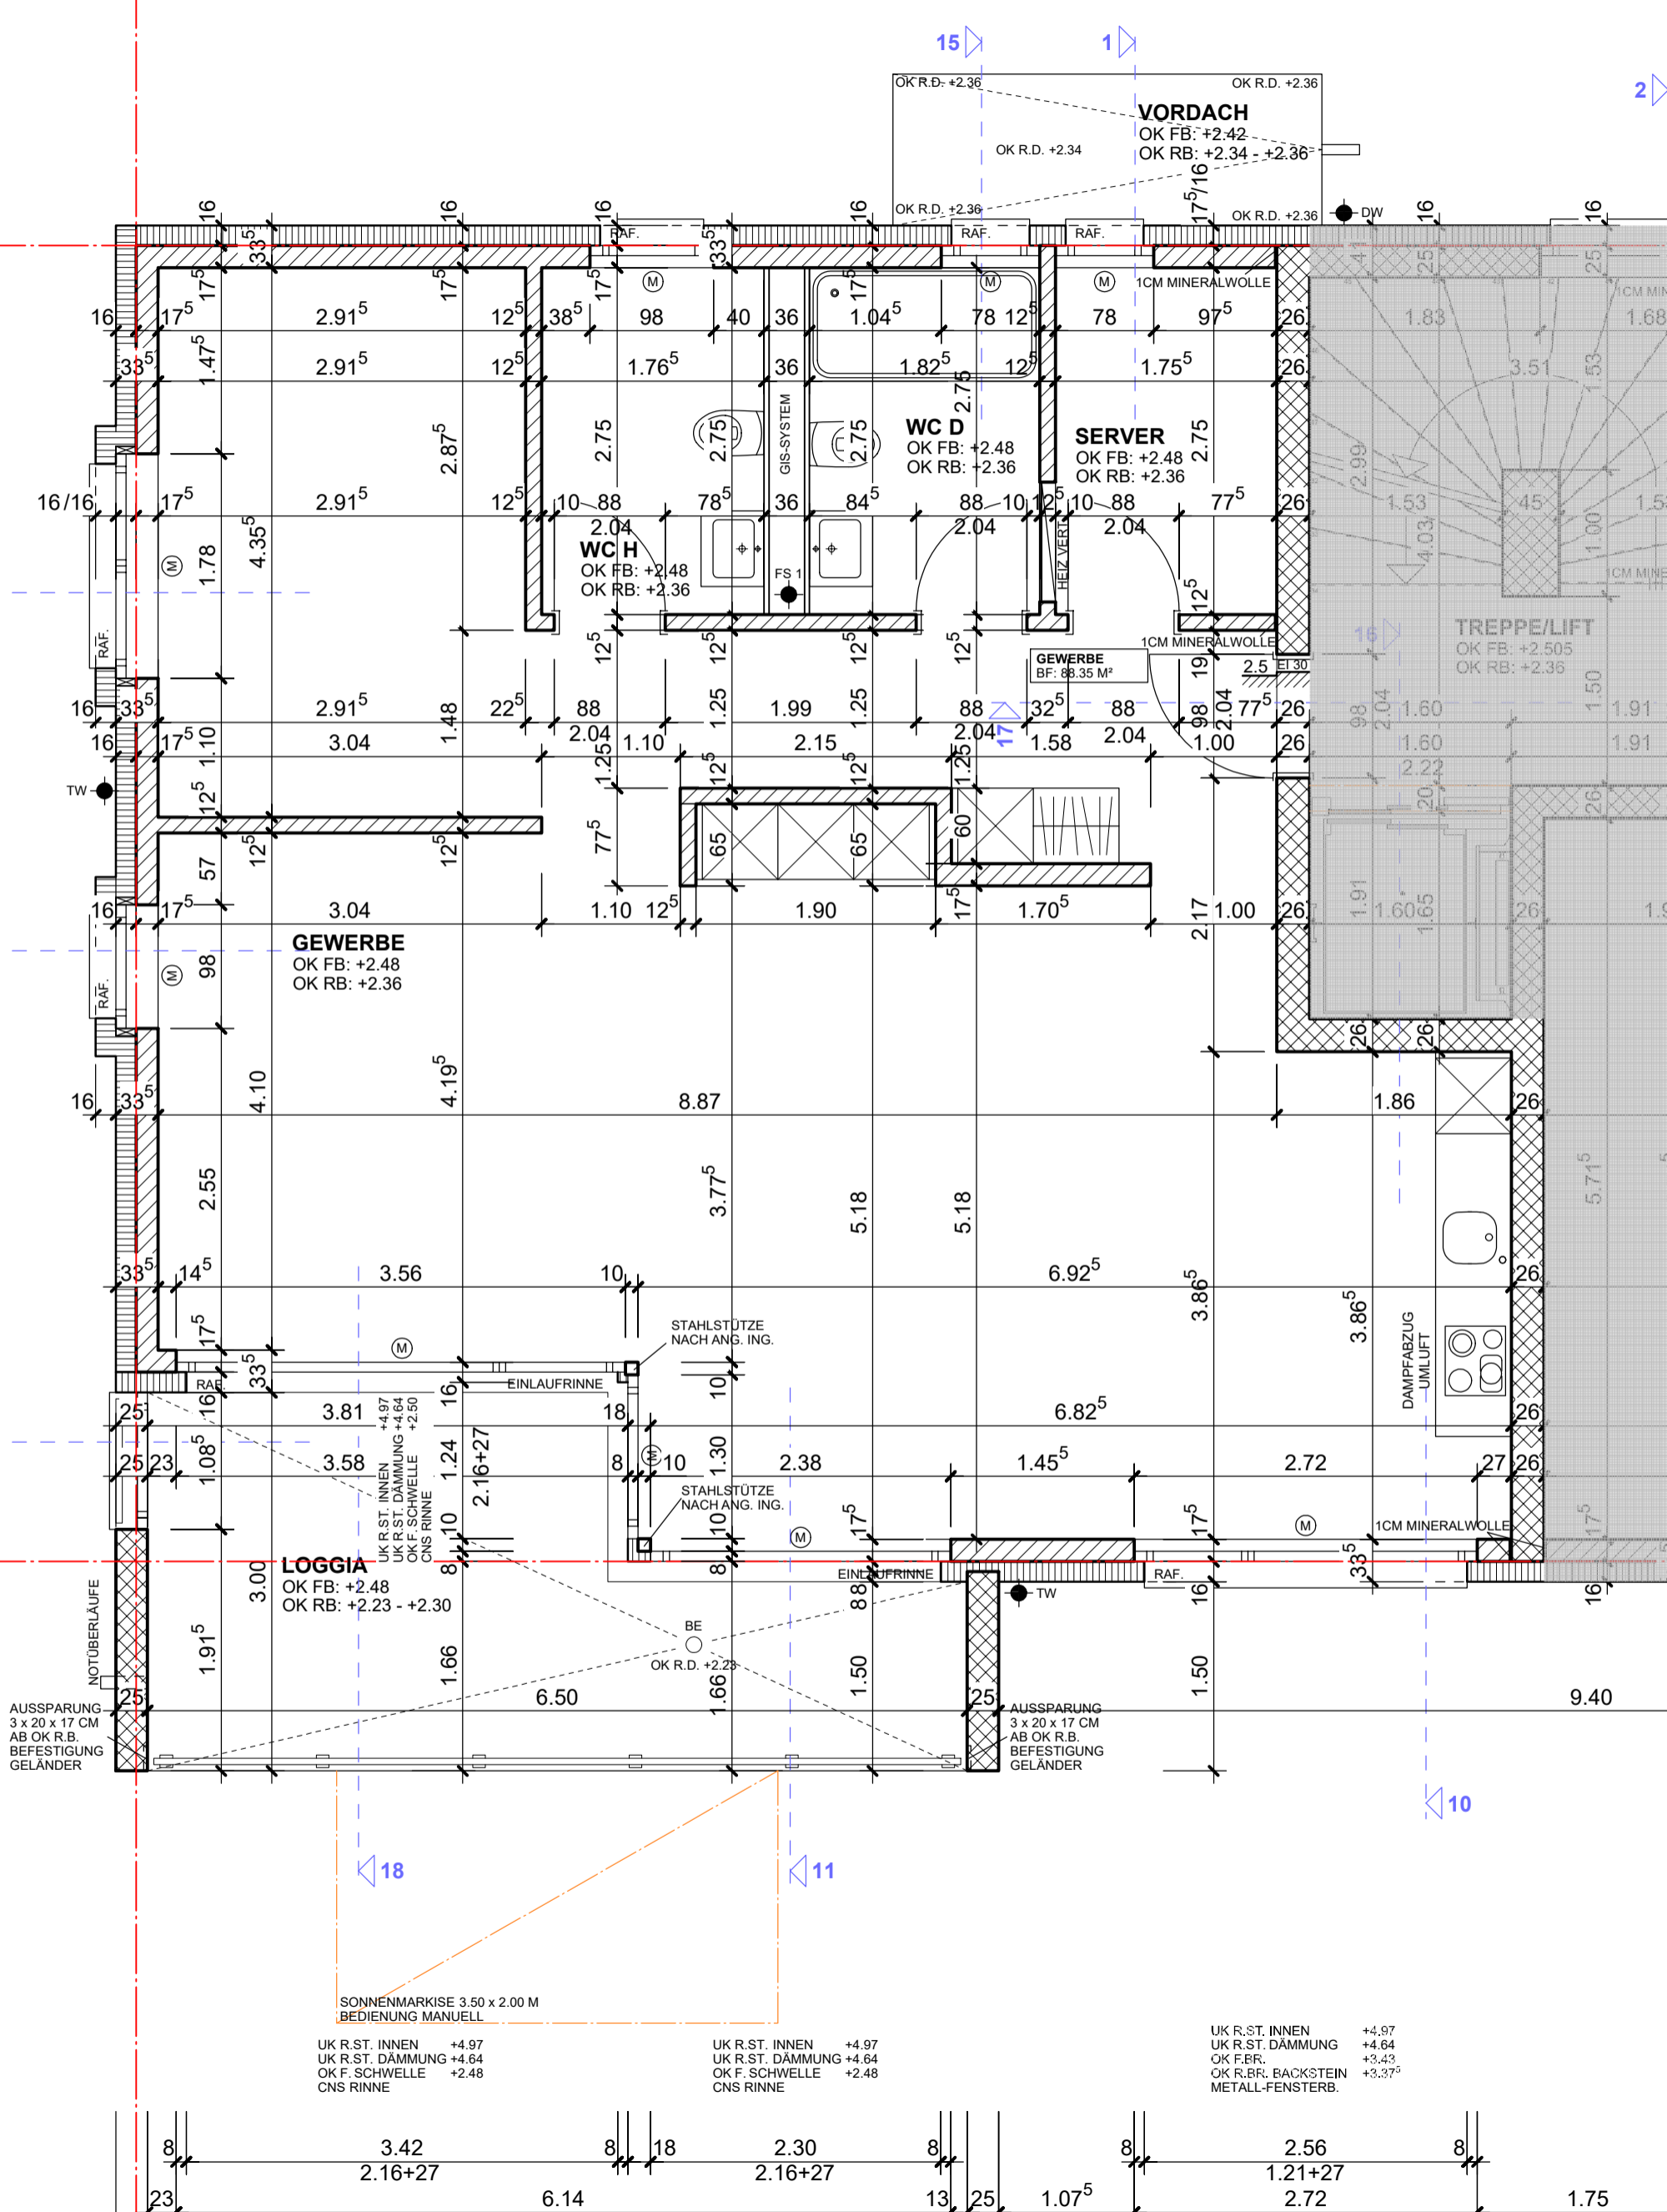

UK R.ST. INNEN +4.97
 UK R.ST. DÄMMUNG +4.64
 OK F. SCHWELLE +2.48
 CNS RINNE

UK R.ST. INNEN +4.97
 UK R.ST. DÄMMUNG +4.64
 OK F. SCHWELLE +2.48
 CNS RINNE

UK R.ST. INNEN +4.97
 UK R.ST. DÄMMUNG +4.64
 OK F.F.R. +3.43
 OK R.BR. BACKSTEIN +3.37⁵
 METALL-FENSTERB.